




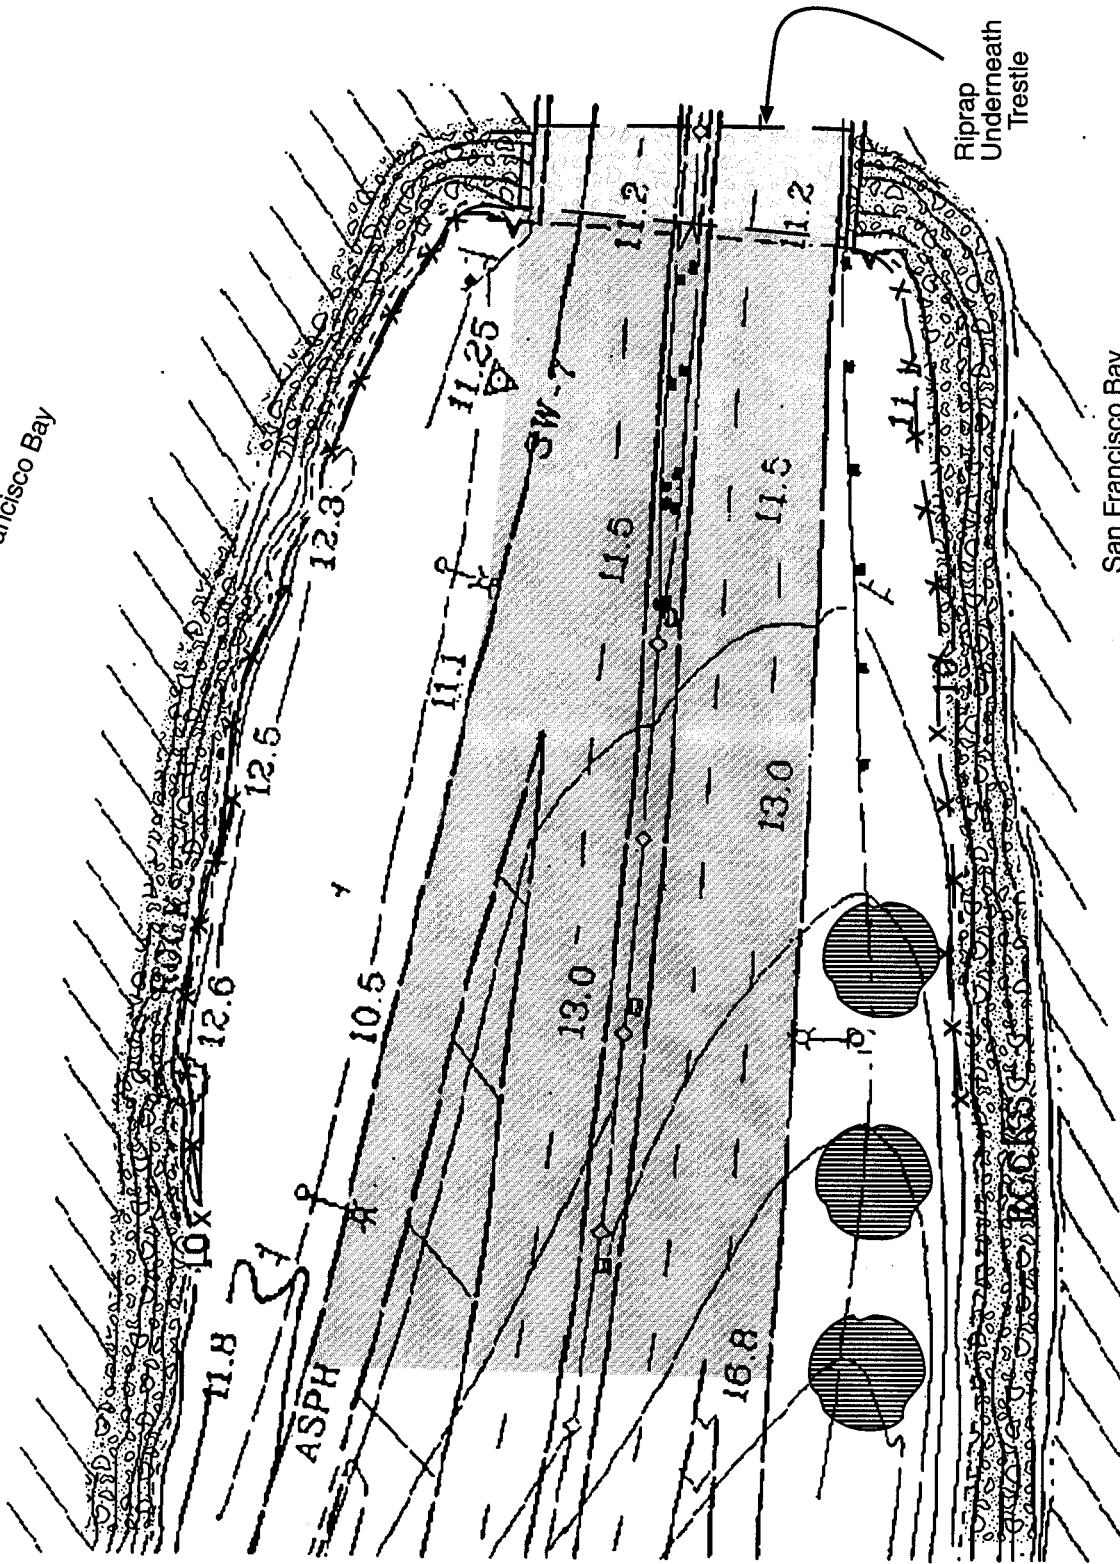

APPENDIX A

Water Pollution Control Plan


San Francisco Bay




LEGEND

-  Existing Stabilized Slope (Riprap) Excavation
-  Existing Vegetation to Remain (Trees)
-  Temporary Silt Fence (see WPCD-5)
-  WPCP-1 WATER POLLUTION CONTROL PLAN Concrete Trestle Structure

Not to Scale

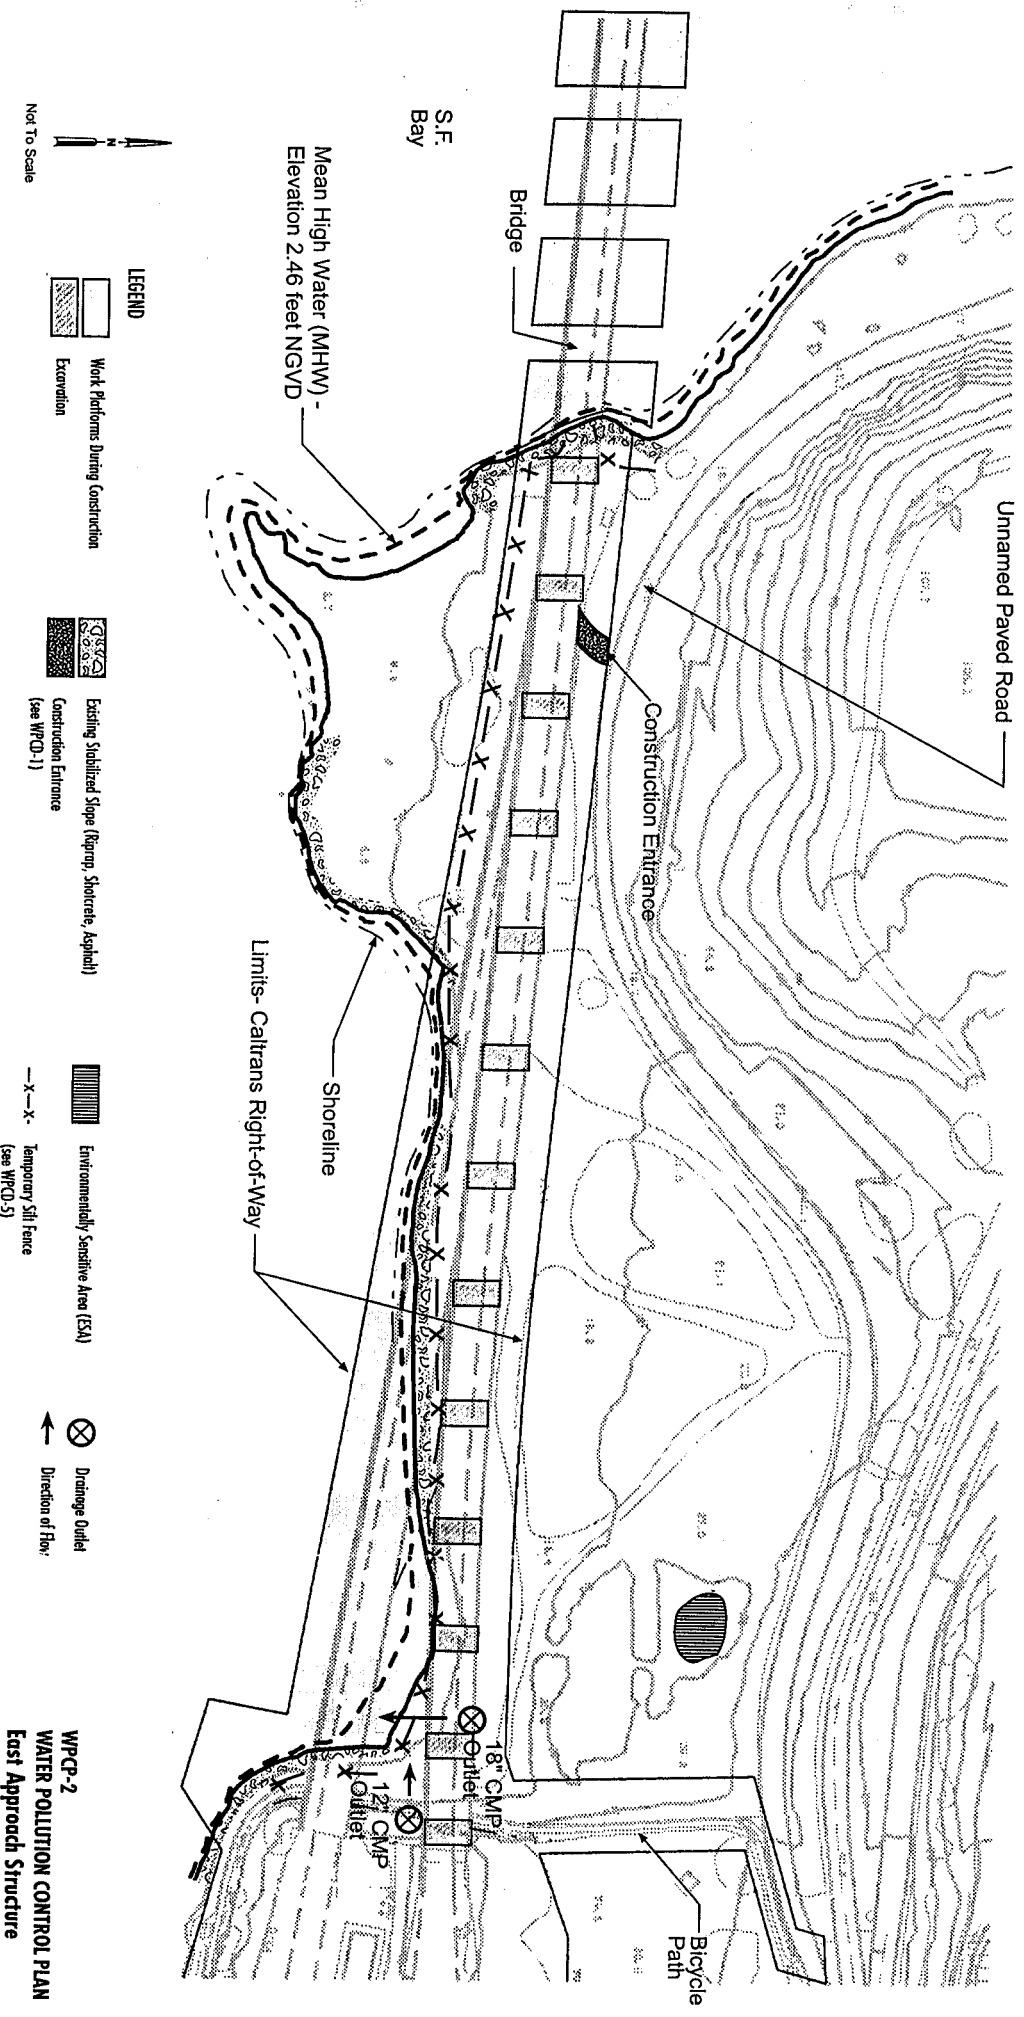

Vehicle Washing

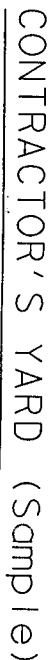

FOR REDUCED PLANS ORIGINAL
SCALE IS IN MILLIMETERS

```

USERNAME  -> CH2M HILL
DCM FILE  -> D:\DCM\DCM

```

```

USERNAME => CH2M HILL
DCM FILE => M:\vrr-ar-br\sgo\colltrons-impoo-detail\sg\constyrd.dcm

```

CU 000000

CU 00000	EA 0000000
----------	------------

WPCP-3
WATER POLLUTION CONTROL PLANS
CONSTRUCTION PLANS

* It is best to keep the yard as far away from ESAs as possible




- Fueling Tank with Secondary Containment



- Concrete Pad (or other impervious material)



- Stabilized Construction Roadway
- Berm

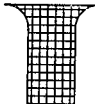

- Stabilized Construction Entrance



- Silt Fence (around entire perimeter)



- Sump



- Straw Ball Barrier or
Gravel Bag Barrier
(for containment berm)



- Dumpster



- Portable Sanitary Facility
(constructed to resist
+ipping)




- Contractor's Trailer

LEGENDS

PLANS APPROVAL DATE



DIST	COUNTY	ROUTE	KILOMETER POST TOTAL PROJECT	SHEET NO	TOTAL SHEETS
------	--------	-------	------------------------------	----------	--------------

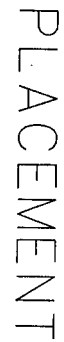

CRANE

GENERATOR

GASOLINE, LUBRICANTS,
AND OTHER HAZARDOUS
LIQUIDS STORED IN
SECONDARY CONTAINMENT

CONSTRUCTION MATERIAL / EQUIPMENT
STORAGE

PLASTIC SHEET
12 MIL MIN

TEMPORARY CONCRETE WASHOUT

(SEE WATER POLLUTION CONTROL
FOR CONSTRUCTION DETAILS OF
TEMPORARY CONCRETE WASHOUT)

LIQUID WASTE
AND
RESIDUE
RECEPTACLE

LEGEND:

FUELING TANK
WITH SECONDARY
CONTAINMENT

**ABSORBENT
MATERIAL**
(for spills and
leaks)

PORTABLE
SANITARY
FACILITY
(constructed to
resist tipping)

**WPCP-4
WATER POLLUTION CONTROL
CONSTRUCTION PLANS**

FOR REDUCED PLANS ORIGINAL
SCALE IS IN MILLIMETERS

```

USERNAME  => CH2M_HILL
DCM FILE  => h1\ver_br

```

DGN FILE => ni\rrr-br\cgltrons-swp00-detail18\borje.dgn

CU 00000

EA 000000

LAST REVISION

DATE PLOTTED -> 25-JUN-1999
TIME PLOTTED -> 13:43